
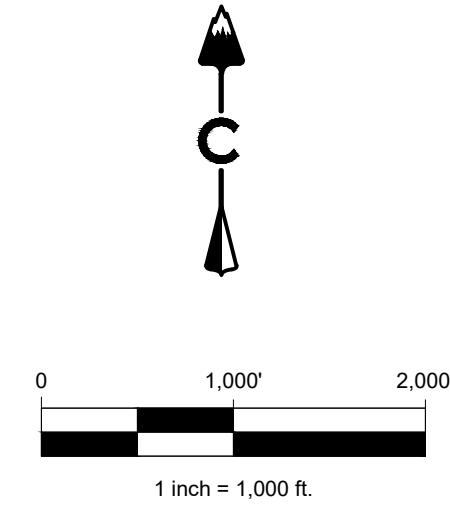


2023 BOUNDARY MAP EXHIBIT

GRANBY RANCH METROPOLITAN DISTRICT NO. 3

A PORTION OF TOWNSHIP 1 NORTH, RANGE 76 WEST, OF THE SIXTH P.M., GRAND COUNTY, COLORADO

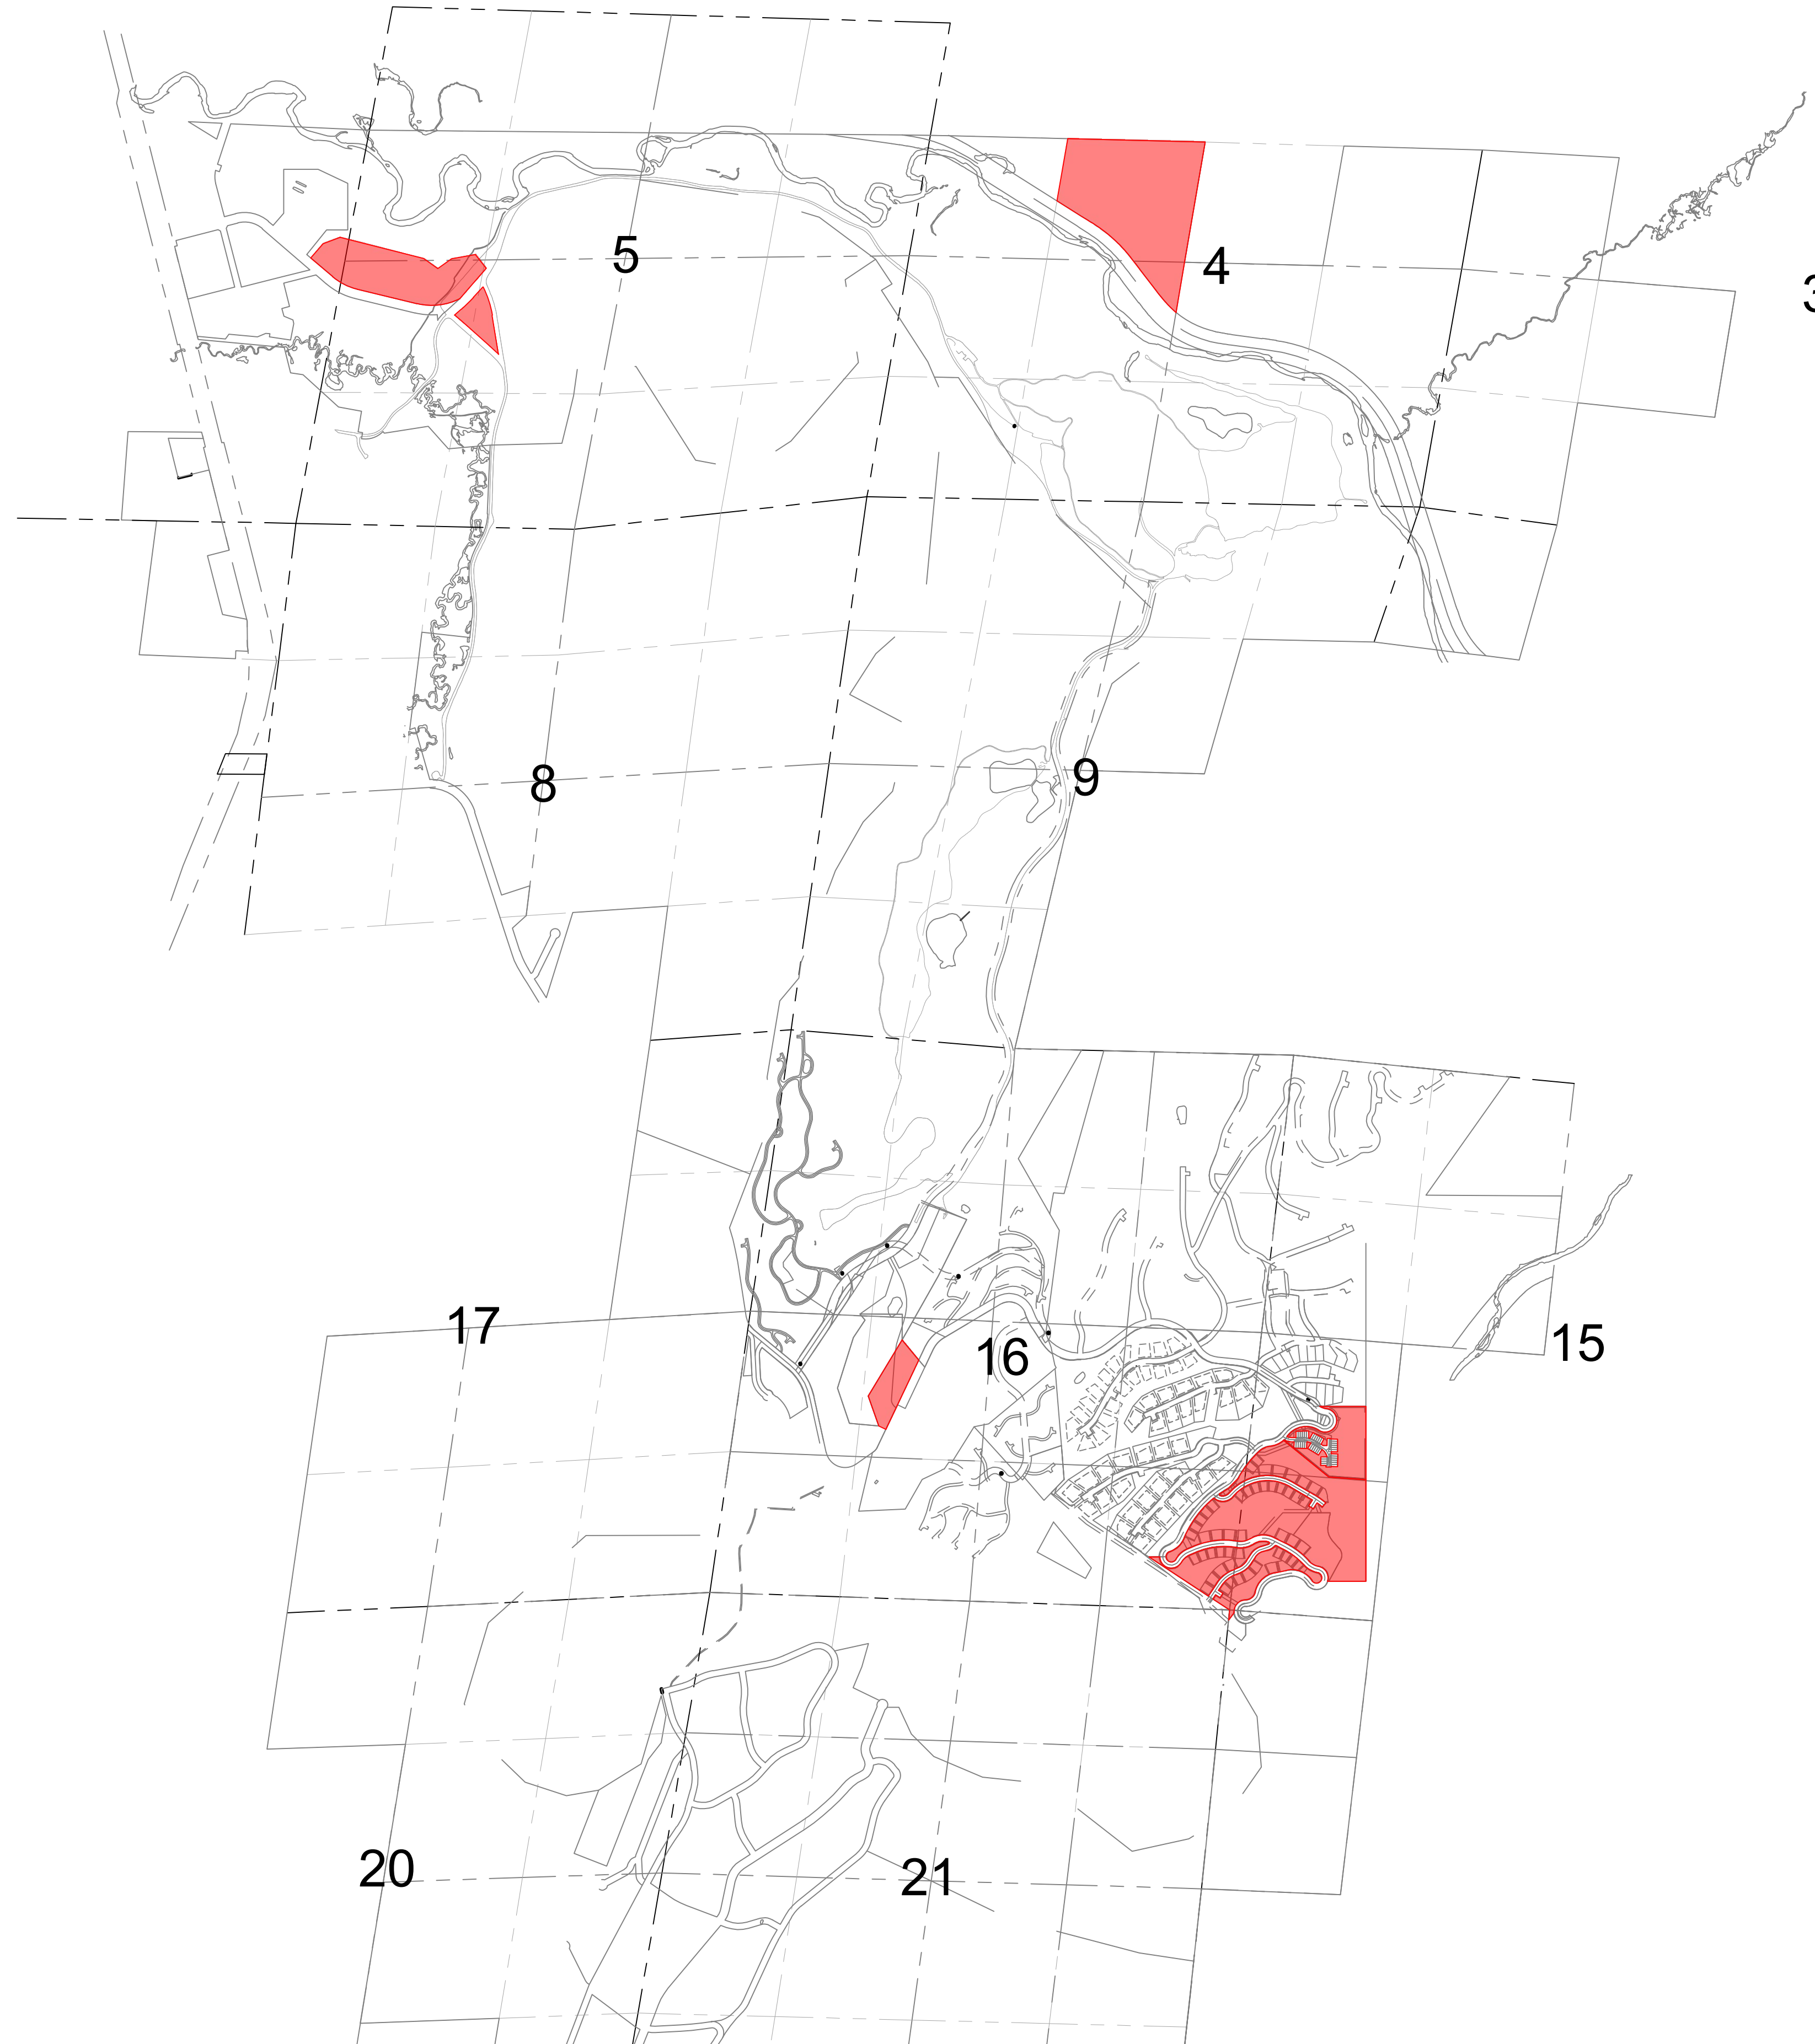

LEGEND
 GRANBY RANCH METROPOLITAN DISTRICT NO. 3
 EFFECTIVE APRIL 25, 2023
 95.60 ACRES

CORE CONSULTANTS, INC.
 7897 U.S. HIGHWAY 40
 FORT COLLINS, CO 80622
 970.544.1301
WWW.CORERC.COM



#	REVISION DESCRIPTION	DATE	BY
1	DRAFT	04/25/23	TW

GRANBY RANCH
 METRO DISTRICT NO. 3

DATE: 04/25/23
 CREATED BY: TW
 JOB NO.
 20-242
 SHEET
 1

2021-09-11 (4:25 PM) Todd Wolma X:\20-242 Granby Ranch\Civil\CAD\Overall\Exhibits\Preliminary\Metro District 3 Metro District 3 Map.dwg